



Design

Marsden Cove Showhome

Sheet Title

Render


Scale Date

N/A 7/12/19

Copyright

This plan remains the property of Coastal Homes and may not be used or reproduced in whole or in part without written permission.

E-01

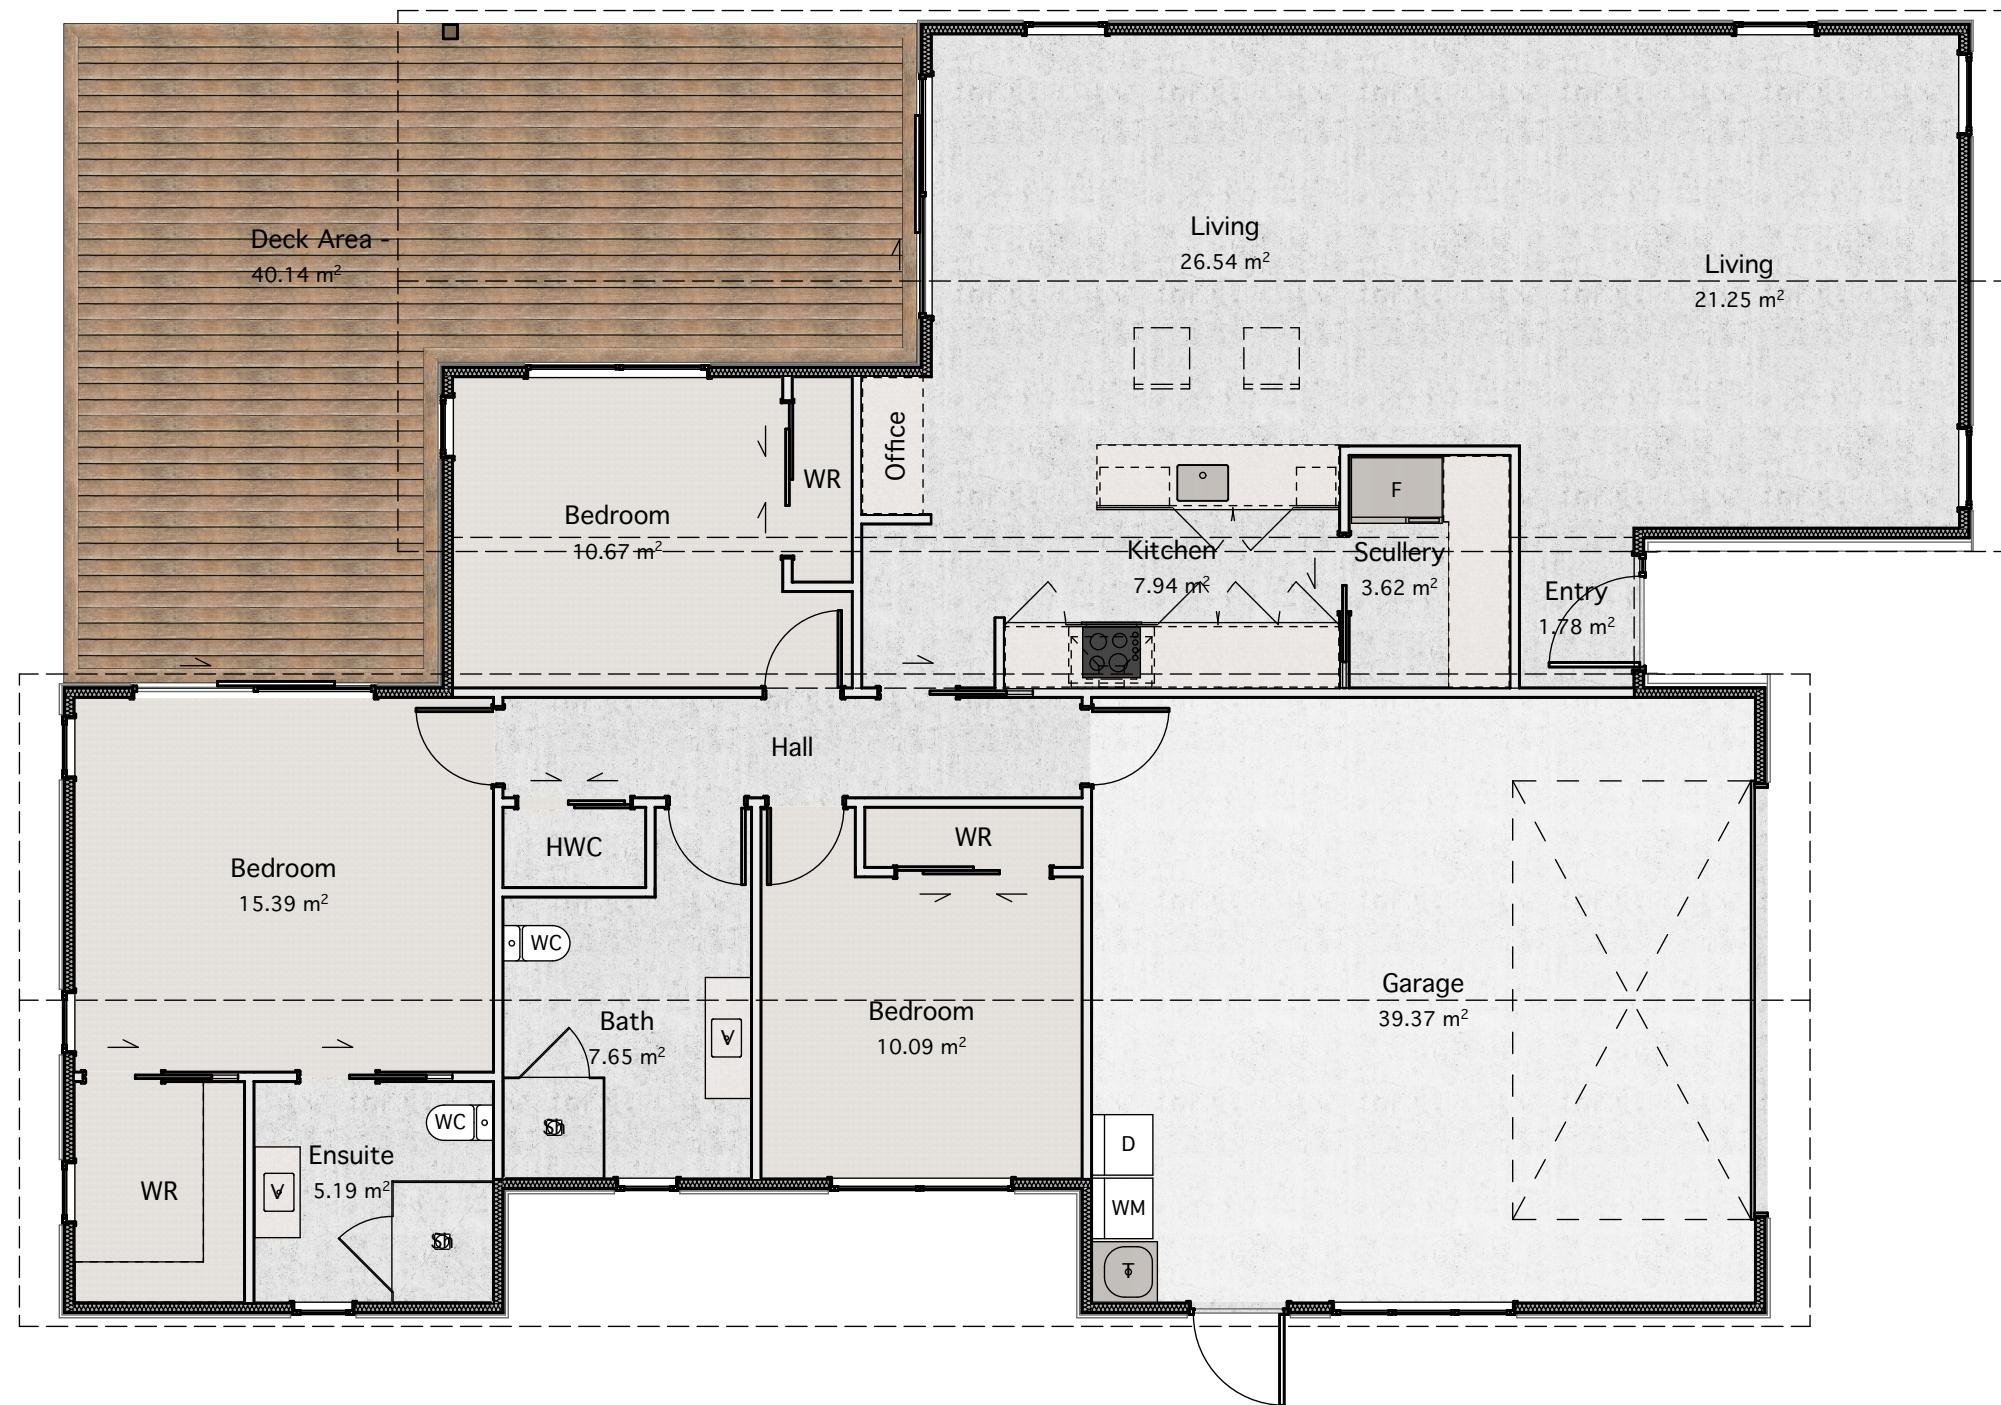

E-04

E-02

E-03

Floor Plan Area over Framing -
175.93 m²



Design

Marsden Cove Showhome

Sheet Title

Floor Plan

Scale

1:75 @ A3

Date


7/12/19

Copyright

This plan remains the property of Coastal Homes
and may not be used or reproduced in whole or
in part without written permission.



E-01 North Elevation
Scale 1:100

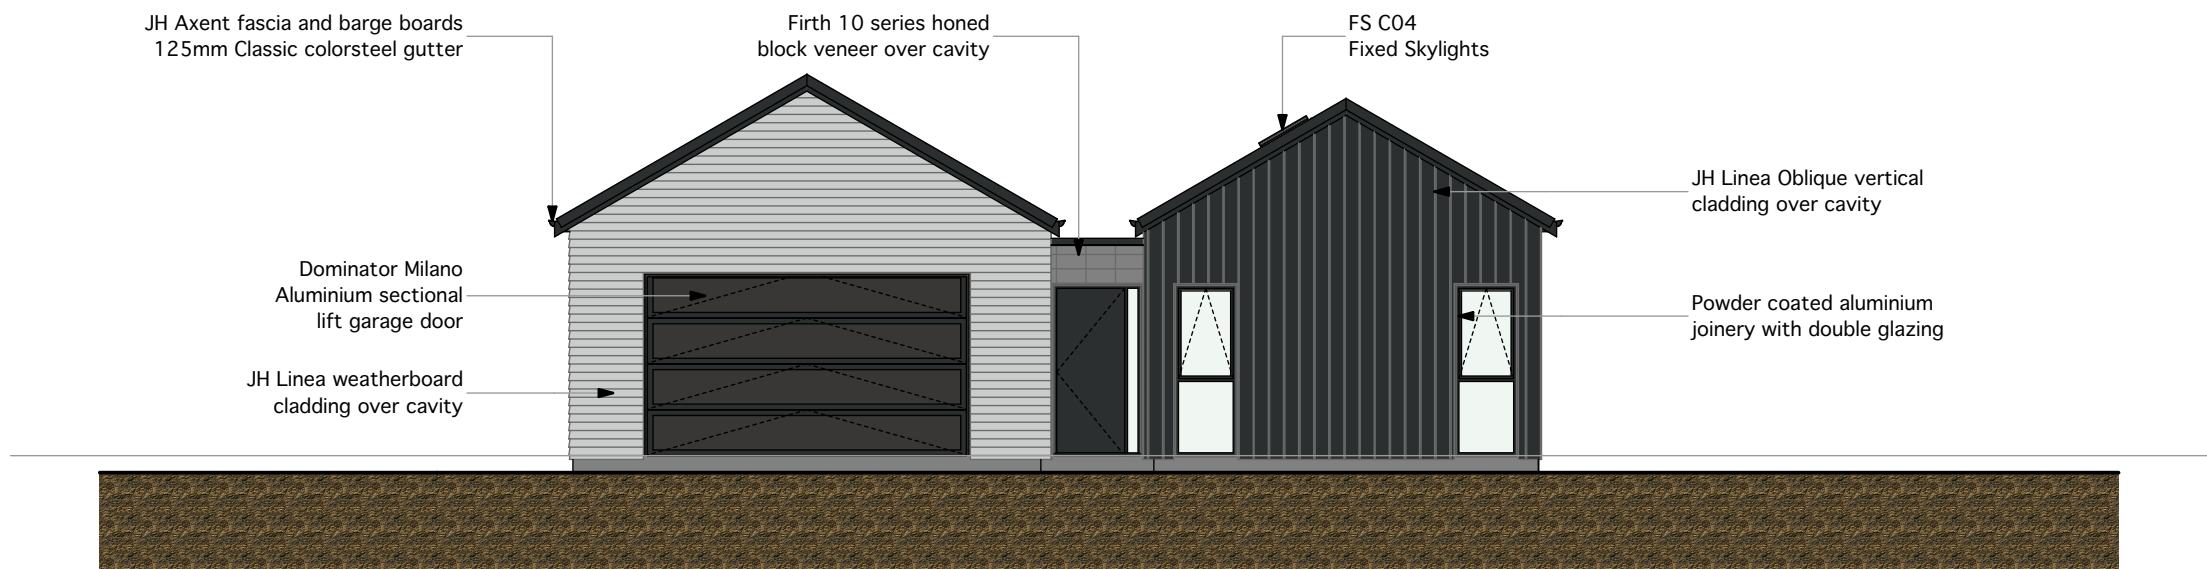

E-02 East Elevation
Scale 1:100



Design

Marsden Cove Showhome

Sheet Title

Elevations

Scale

1:100 @ A3

Date

7/12/19

Copyright


This plan remains the property of Coastal Homes and may not be used or reproduced in whole or in part without written permission.



E-03

South Elevation

Scale 1:100

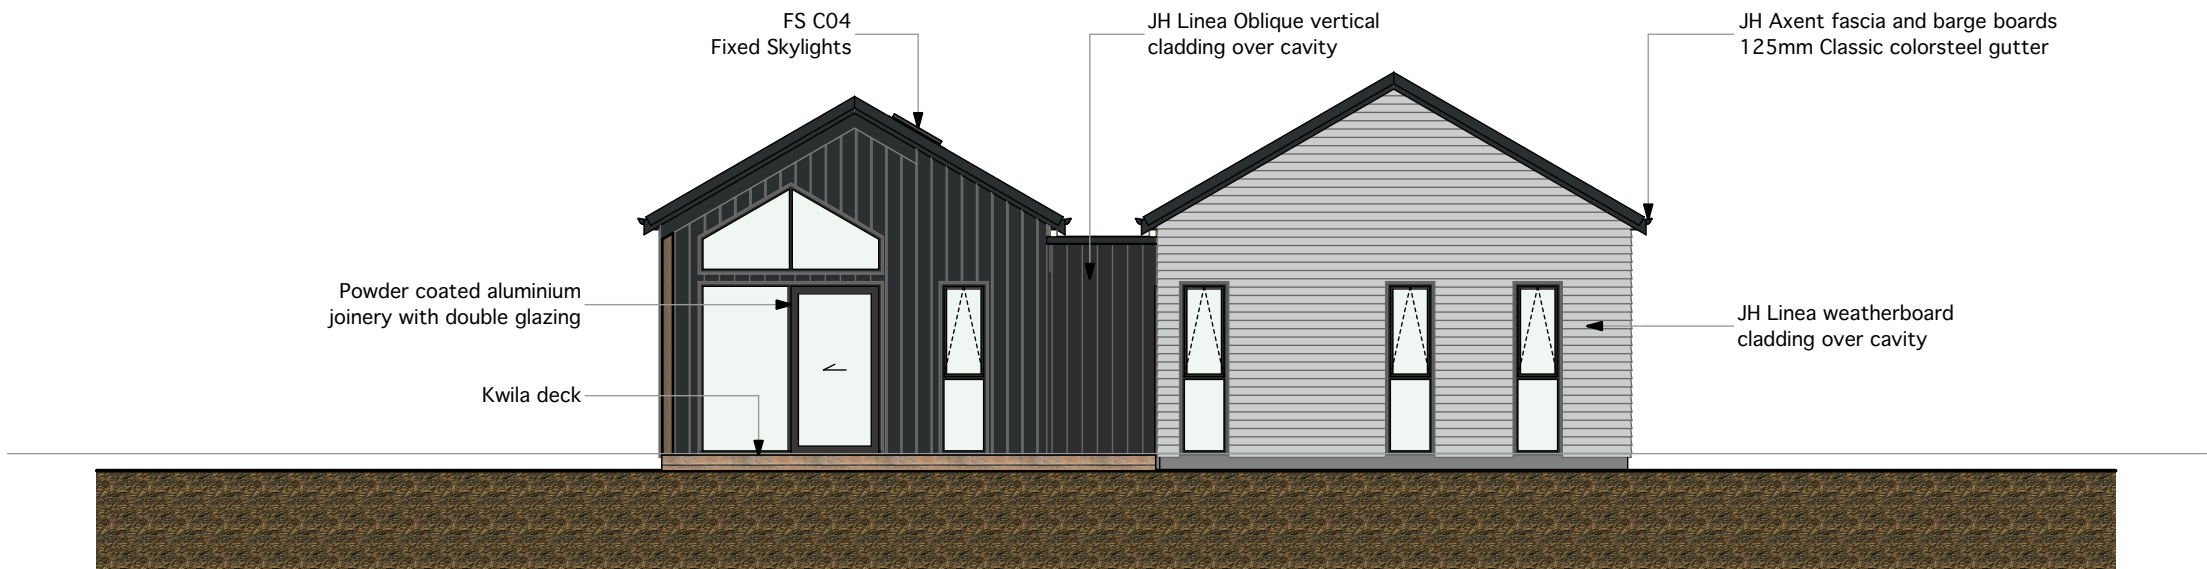

E-04

West Elevation

Scale 1:100



Design

Marsden Cove Showhome

Sheet Title

Elevations

Scale

1:100 @ A3

Date

7/12/19

Copyright

This plan remains the property of Coastal Homes and may not be used or reproduced in whole or in part without written permission.